

भूमि @  
basundhara

A  
WAY OF  
COMFORTABLE  
LIVING

cube  
Holdings Limited



# ROAD WAY LOCATION



Plot: 471, Road: 15, Block G, Bashundhara R/A, Dhaka








**1520** sft

[ 3 BED ROOM ] TYPICAL FLOOR PLAN

- Location : Plot : 471, Road: 15, Block: G  
Basundhara R/A, Dhaka
- Building Height : G+6
- Apartment Size : **1520** sft
- RAJUK Approval No. : 25.39.0000.106.33.081.19



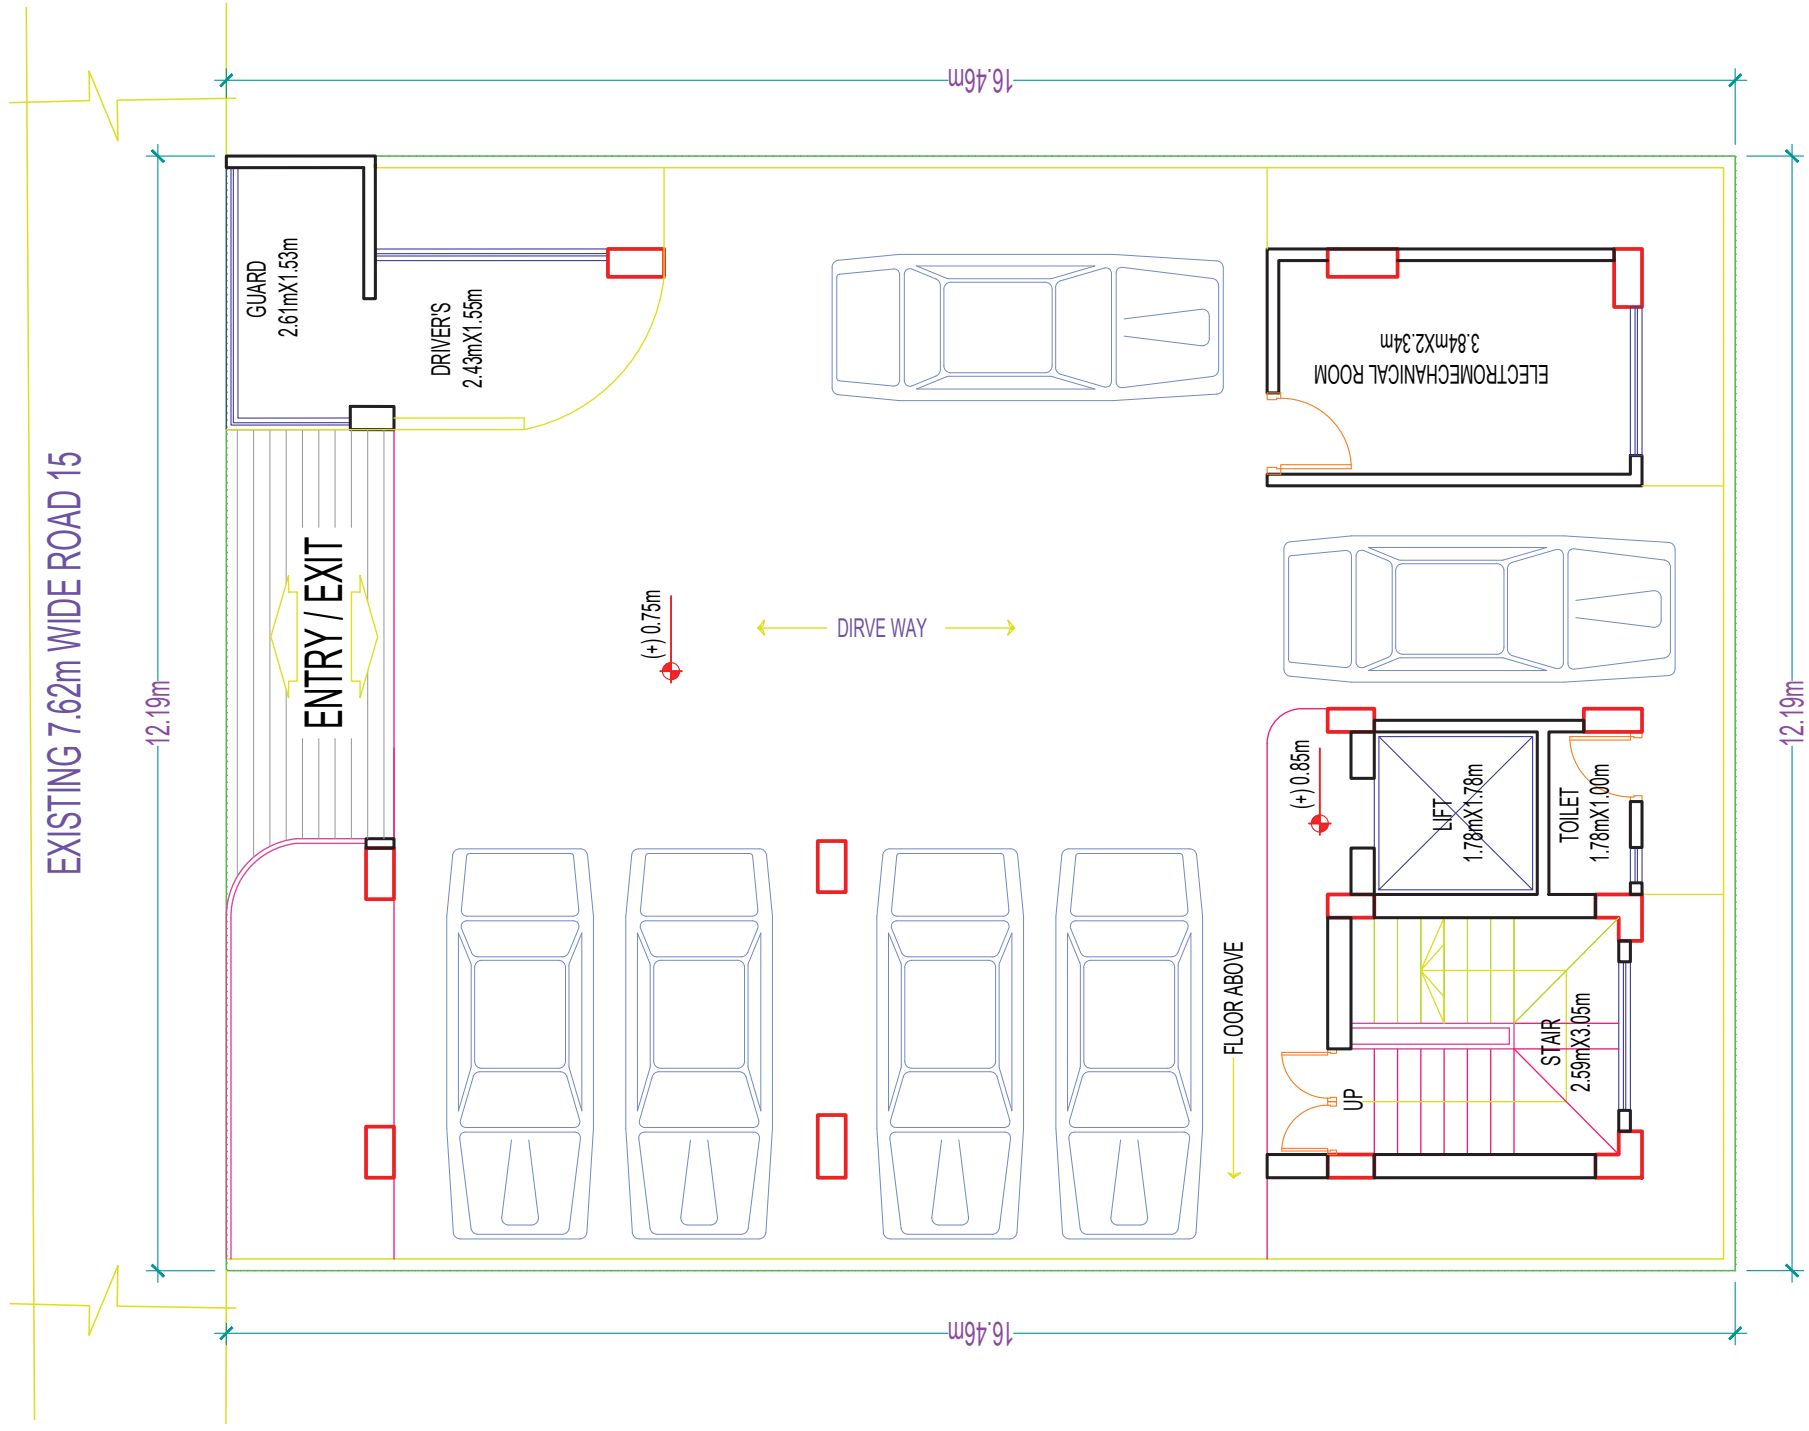

**GROUND FLOOR PLAN**

SCALE 1 : 100









[www.cubeholdingsltd.com](http://www.cubeholdingsltd.com)

**Cube Holdings Limited**

Cube Inventure, Level: 05, Plot: 07, Road: 17, Block: D, Banani, Dhaka.

Contact: 01841 616106, 01841 616107, 01841 616108